



Canterbury Consulting Group, Inc.


Fort Worth, Texas 817.210.6108 www.canterburycg.com

registration:

PRELIMINARY ISSUE NOT FOR CONSTRUCTION PERMITTING, OR JURISDICTIONAL REVIEW

Mark A. Canterbury, Architect Texas Reg. #11983

project title

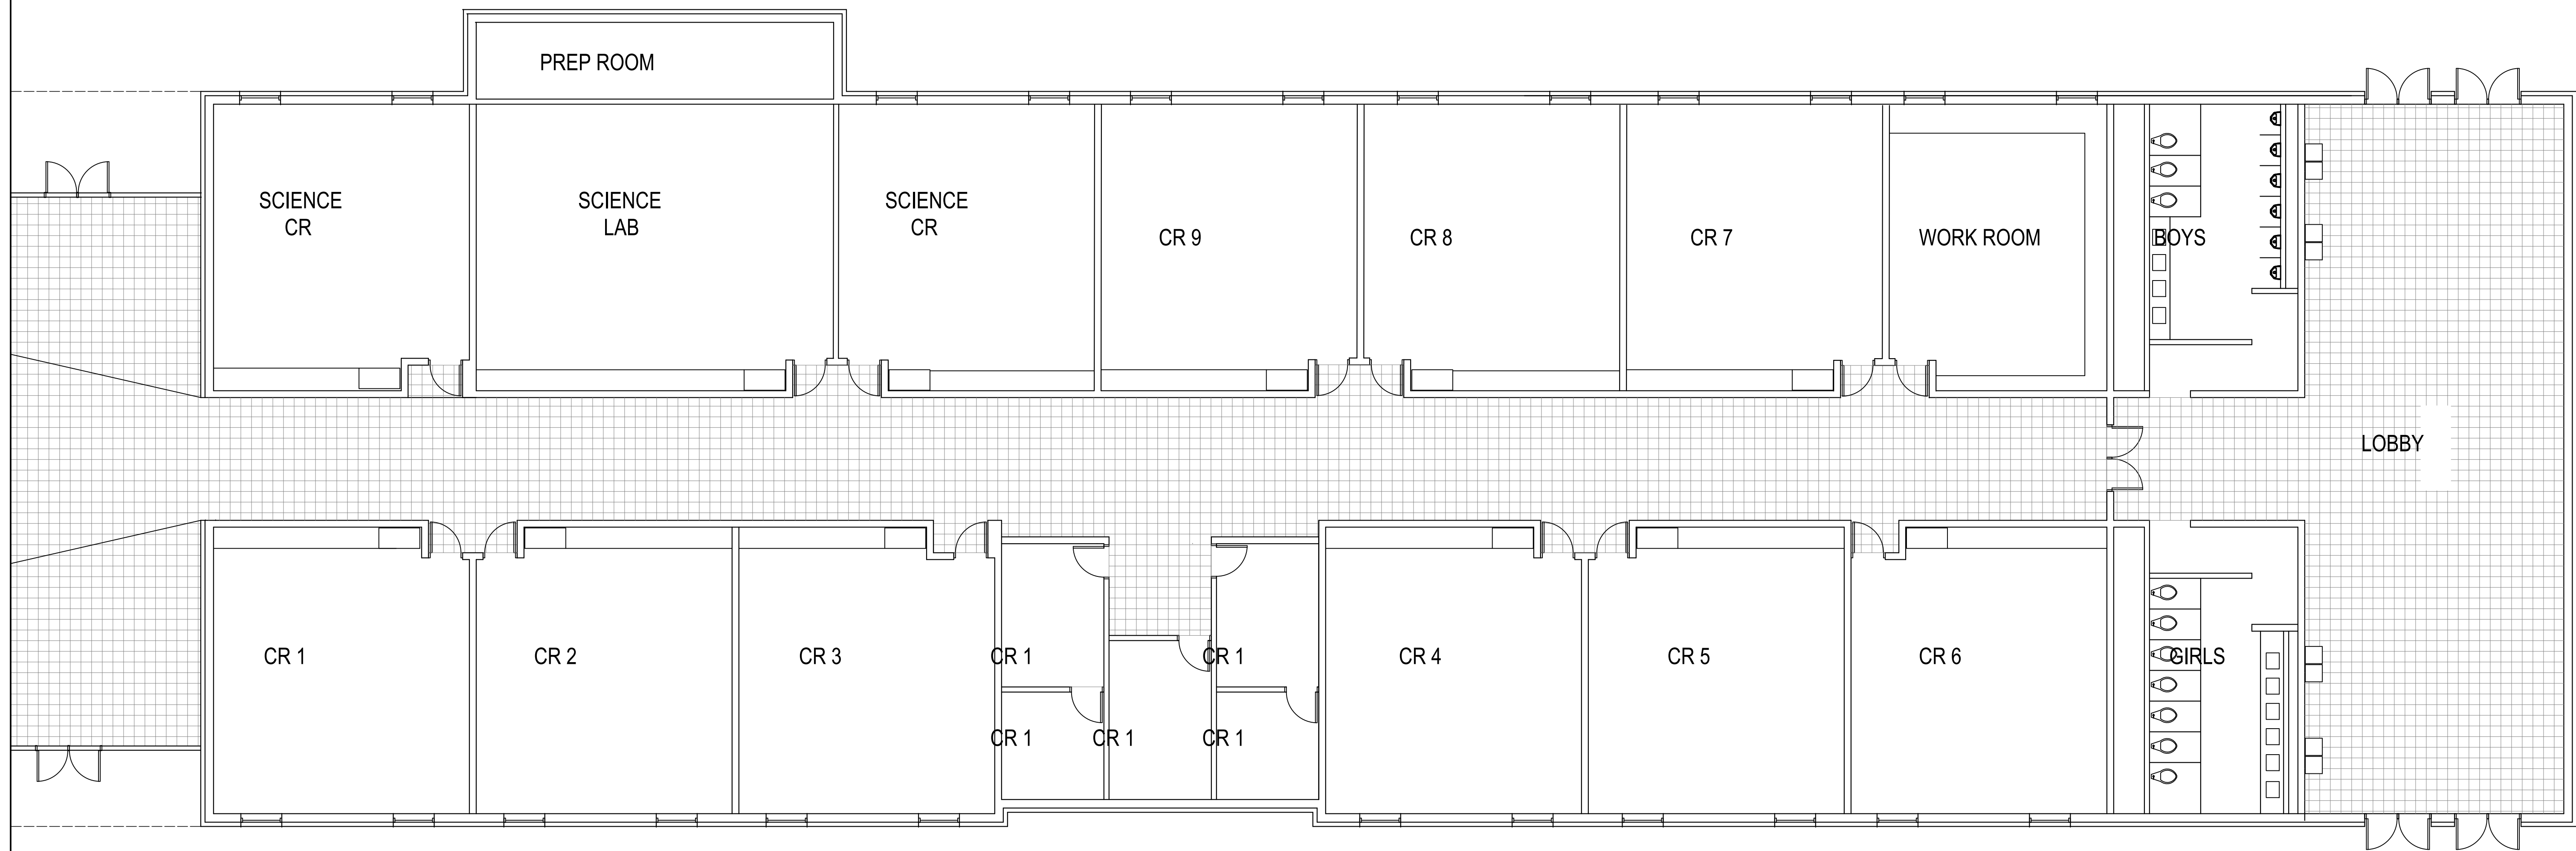

AREA = 17,800 S.F.



1

CLASSROOM FLOOR PLAN

Scale: 1/8" = 1'-0"

PROPOSED ADDITION FOR SANTO SECONDARY FACILITIES SANTO, TEXAS

project information

project arch: CGC
DRAWN BY: MAC
CHECKED BY: MAC
project arch: MAC

ISSUE TITLE / DATE

PRELIMINARY
06/15/2023

SHEET NUMBER

PLAN

SHEET ___ OF ___

SANTO ISD
401 HIGHWAY 2201
SANTO, TX 76472