

GYM CONSTRUCTION I


BRICK ON CMU EXTERIOR
BU ROOF ON STEEL TRUSS STRUCT.
FOUNDATION SLAB ON FILL W/ PIERS.

GYM CONSTRUCTION II


PEMB STRUCT STEEL FRAME
10' HIGH BRICK/CMU EXTERIOR
METAL PANEL ABOVE BRICK
FOUNDATION SLAB ON FILL W/ PIERS.

EQUIPMENT

6 FOLDING COMPETITION GOALS
GRADE 3 WOOD FLOOR
BLEACHERS FOR 200 VISITORS
BLEACHERS FOR 300 HOME W/ 50
CHAIR TYPE SEATING HOME SIDE
ZONED HVAC
ACCOUSTICAL PANELS
FIRE SUPPRESSION SYSTEM

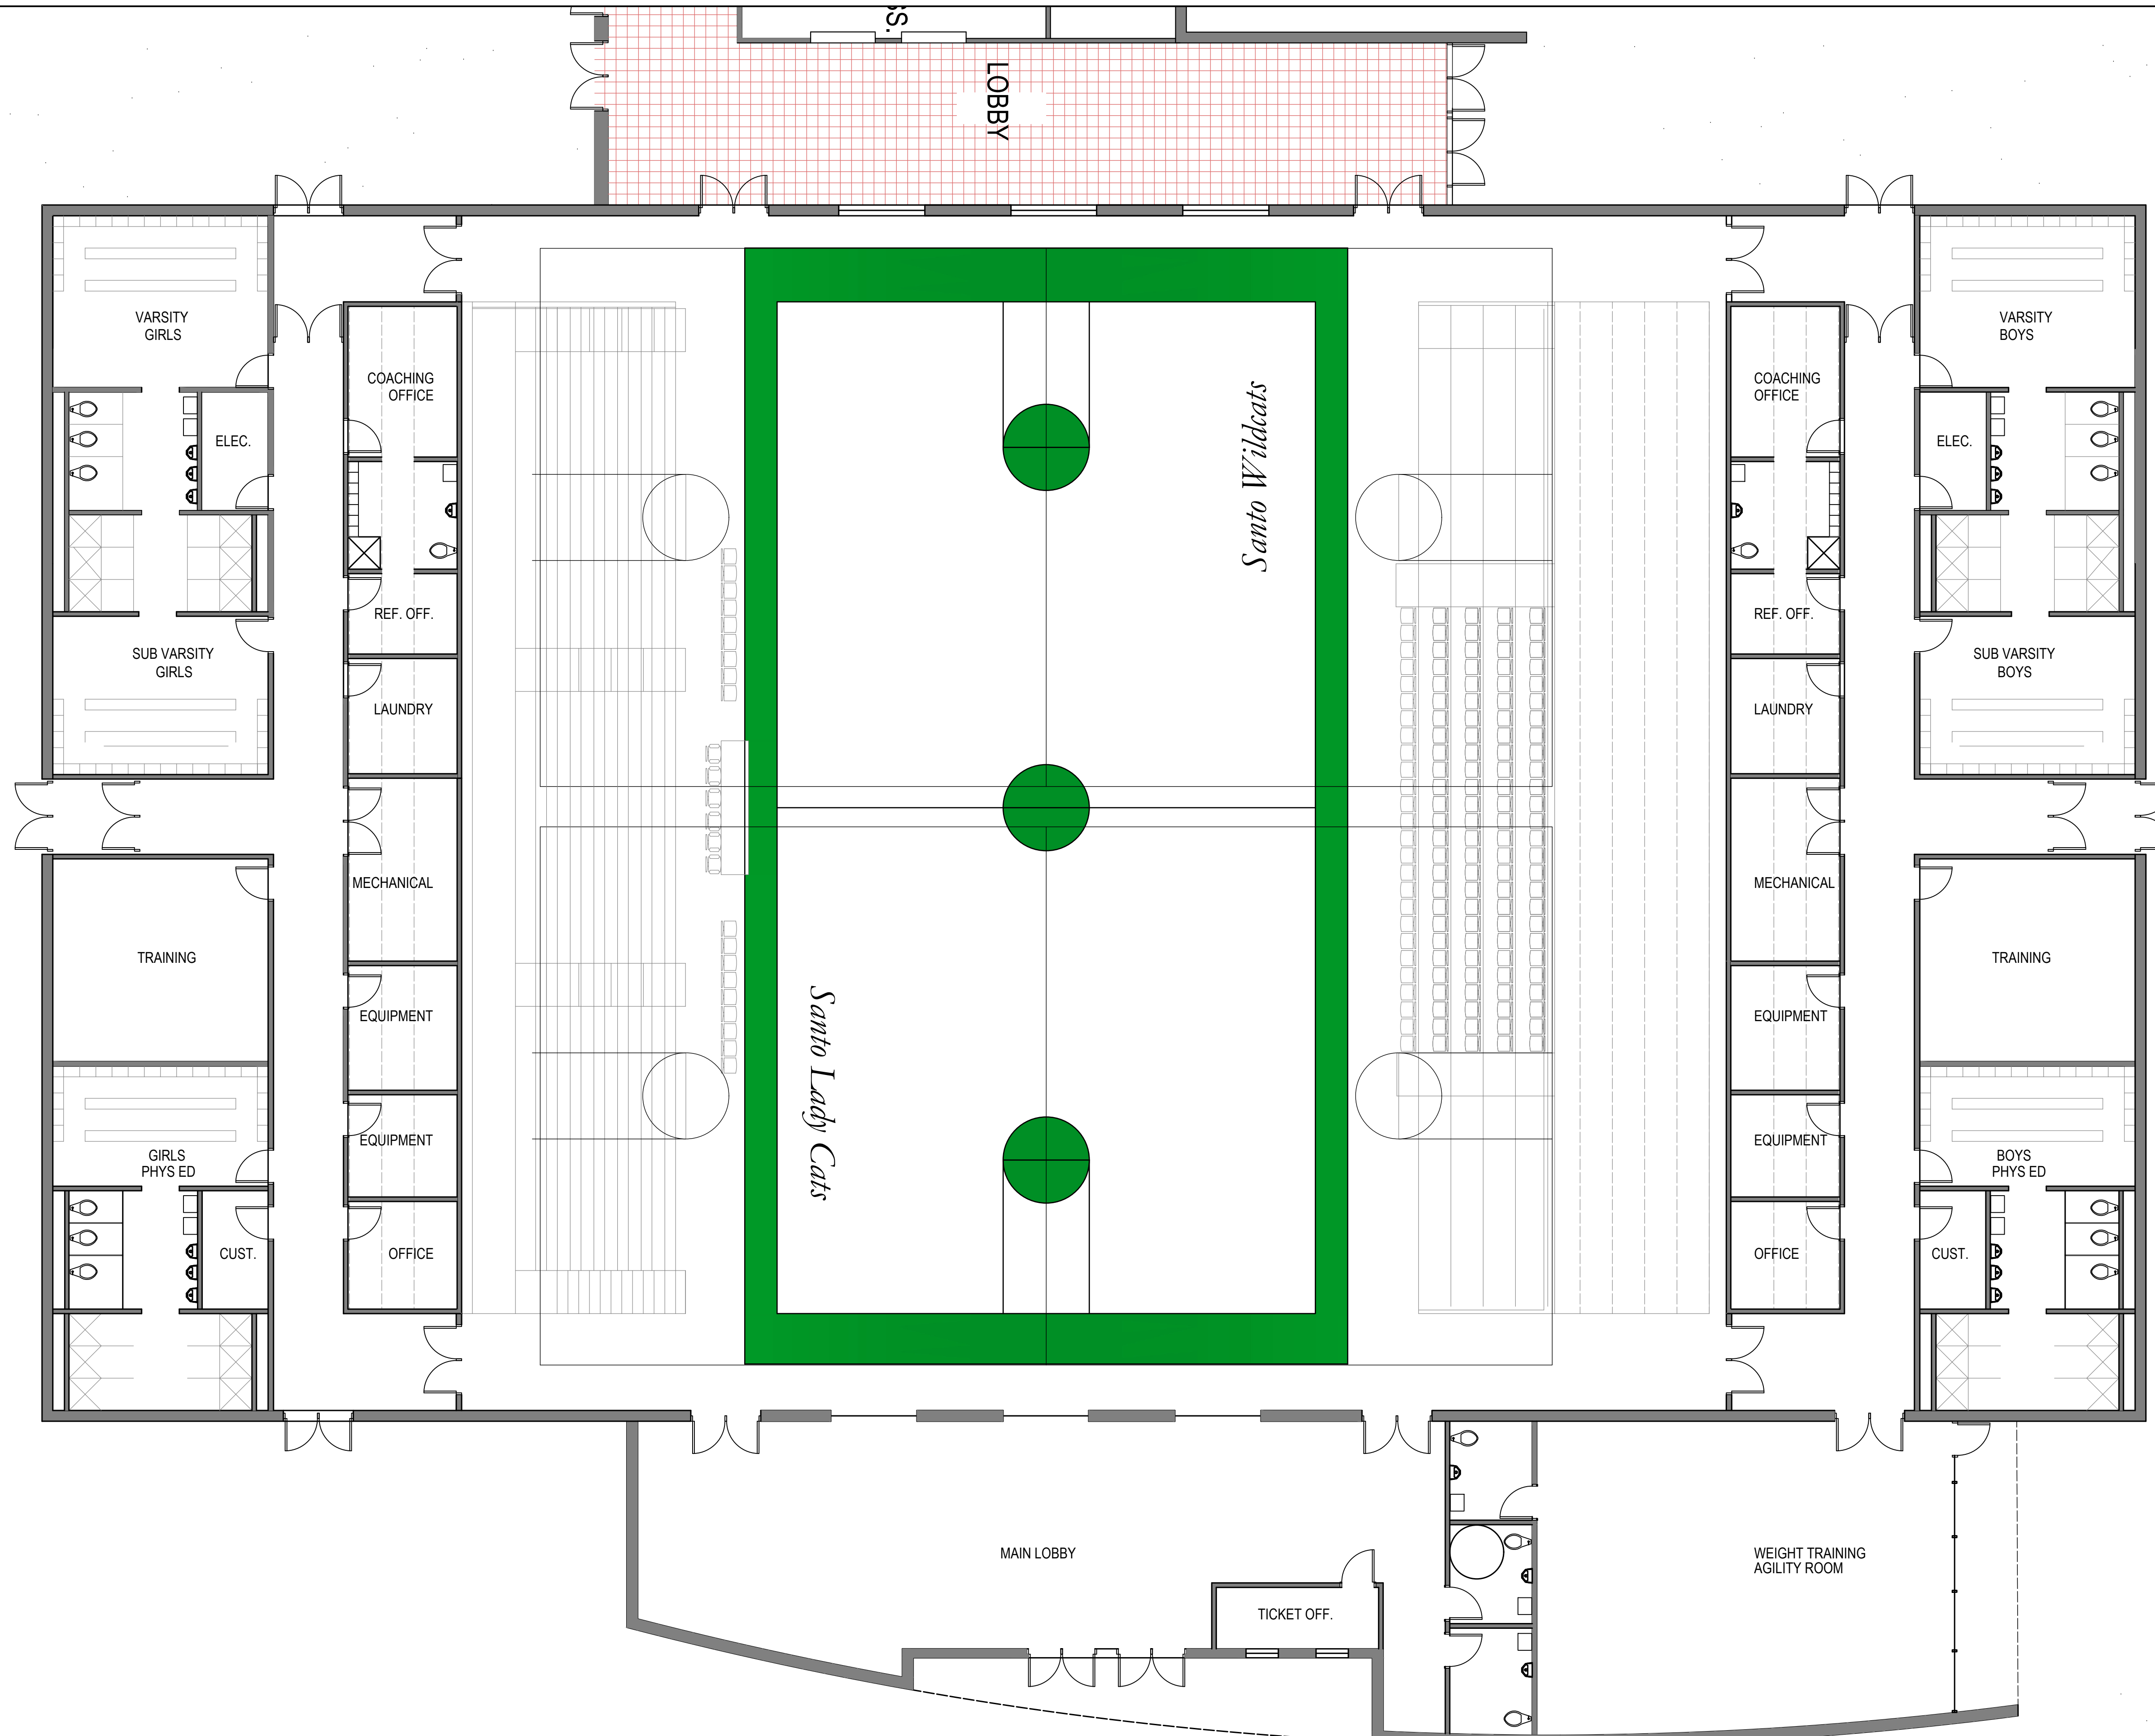

25,500 s.f.

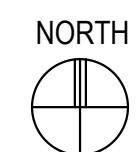

1

GYMNASIUM FLOOR PLAN

Scale: 1/8" = 1'-0"

SANTO ISD
401 HIGHWAY 2201
SANTO, TX 76472



Canterbury
Consulting
Group, Inc.

Fort Worth, Texas
817.210.6108
www.canterburycg.com

registration:

PRELIMINARY ISSUE
NOT FOR CONSTRUCTION
PERMITTING, OR
JURISDICTIONAL REVIEW

Mark A. Canterbury, Architect
Texas Reg. #11983

project title

PROPOSED ADDITION FOR
SANTO SECONDARY FACILITIES
SANTO, TEXAS

project information

project arch: _____
DRAWN BY: CGC
CHECKED BY: MAC
project arch: MAC

ISSUE TITLE / DATE

PRELIMINARY
06/15/2023

SHEET NUMBER

PLAN

SHEET ___ OF ___